


**SEEP COLLECTOR PIPE
LONGITUDINAL VIEW, TYP.**

SCALE: 1" = 1 FT.

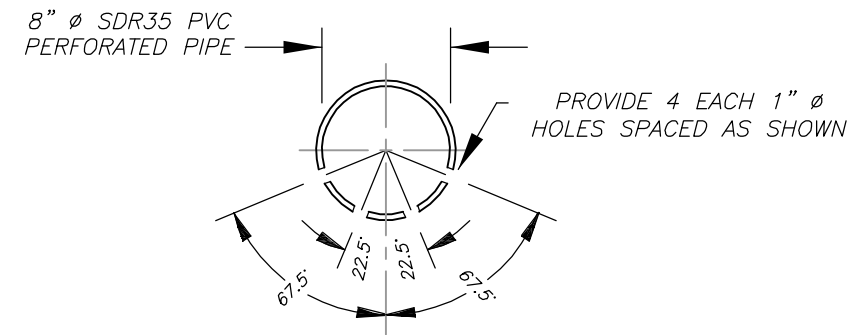


**SEEP COLLECTOR PIPE
CROSS SECTION, TYP.**

SCALE: 1" = 1 FT.

**DETAIL XX
SEEP COLLECTOR PIPE DETAILS, TYP.**

SCALE: AS NOTED

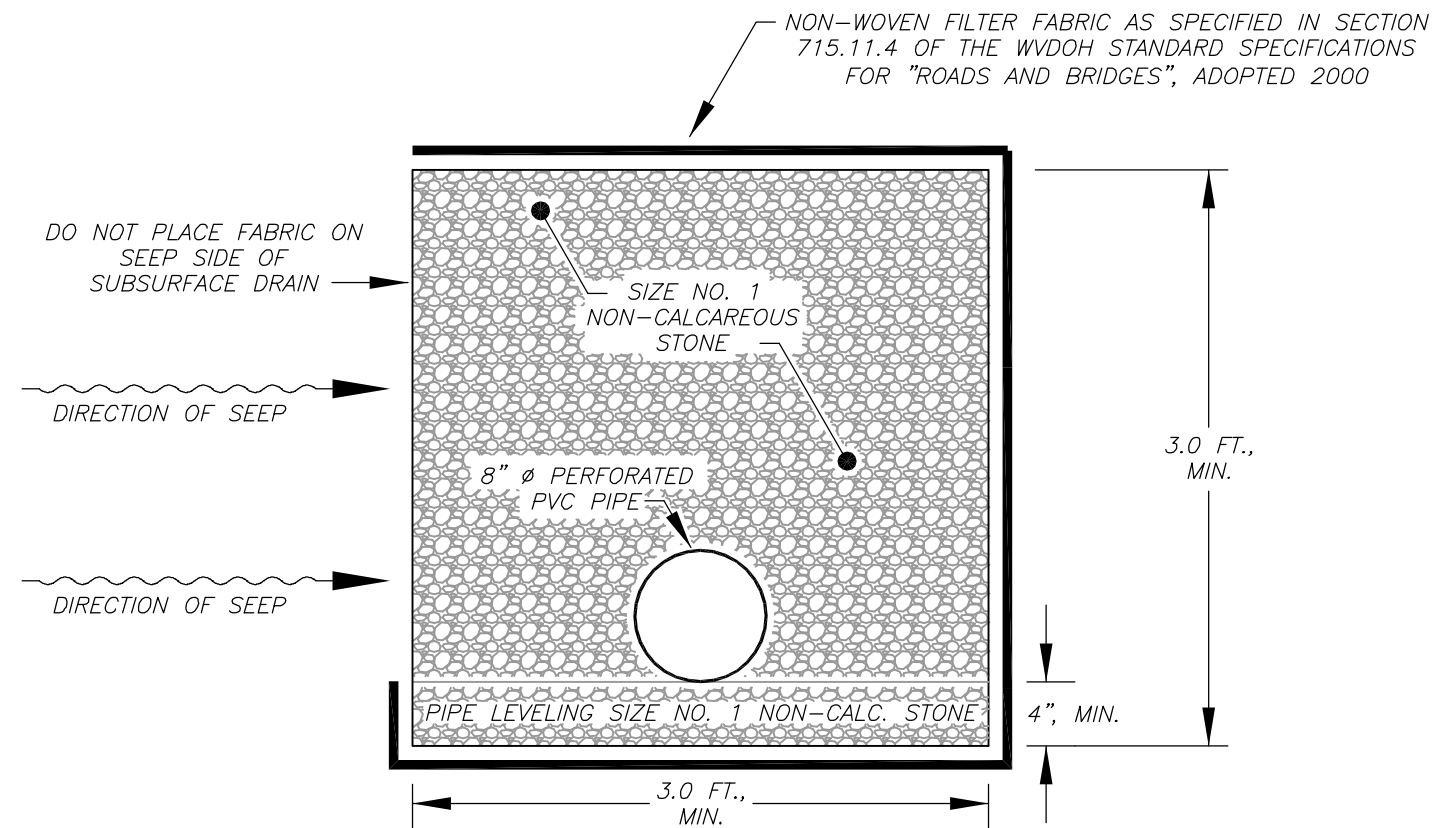

**DETAIL XX
SEEP COLLECTOR DETAIL**

SCALE: 1" = 1 FT.

NOTES:

1. SIZE NO. 1 (AASHTO NO. 1) NON-CALCAREOUS STONE SHALL MEET THE GRADATION REQUIREMENTS IN TABLE 703.4 OF THE WYDOH SPECIFICATIONS FOR ROADS AND BRIDGES.
2. THE FILTER FABRIC SHALL BE OVERLAPPED 1.0 FOOT, MINIMUM, AT ALL JOINTS.